
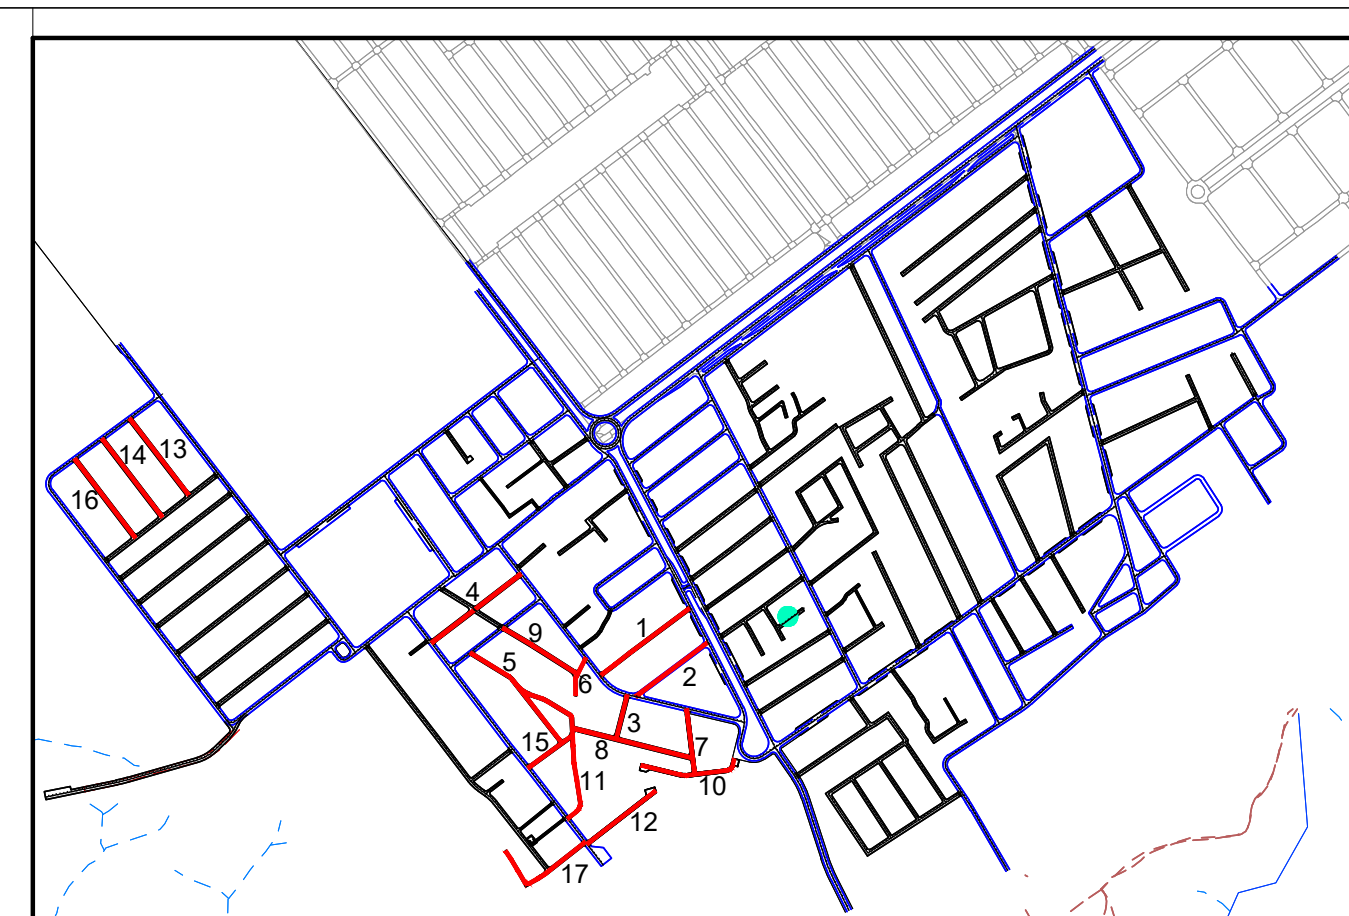
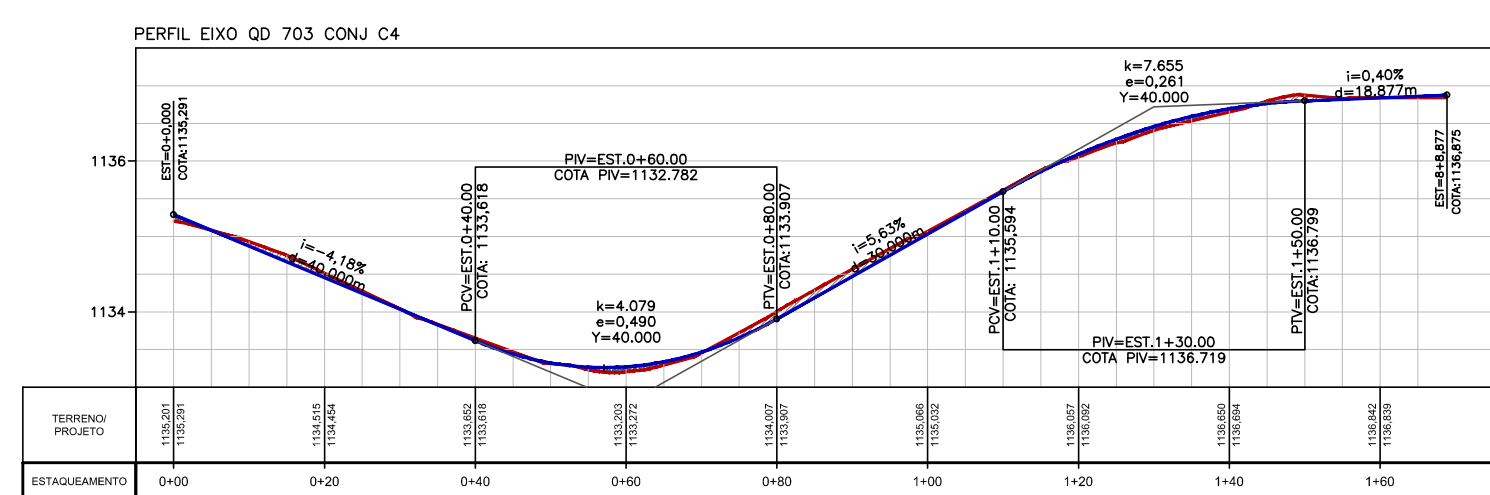
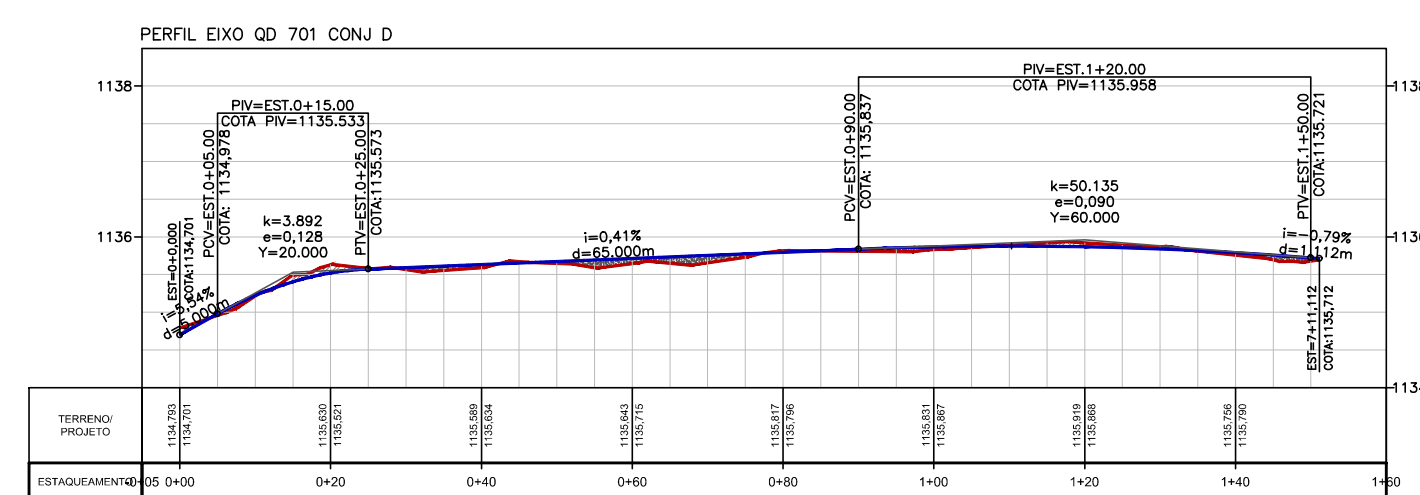
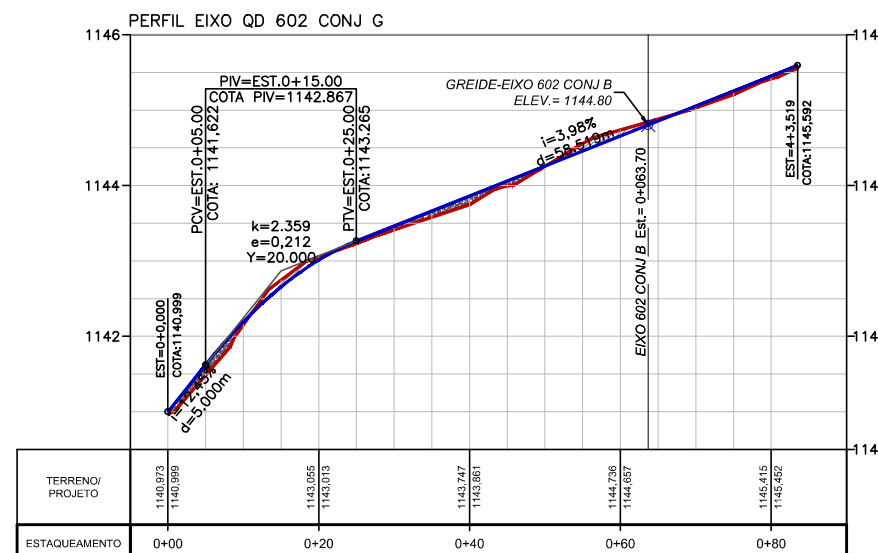
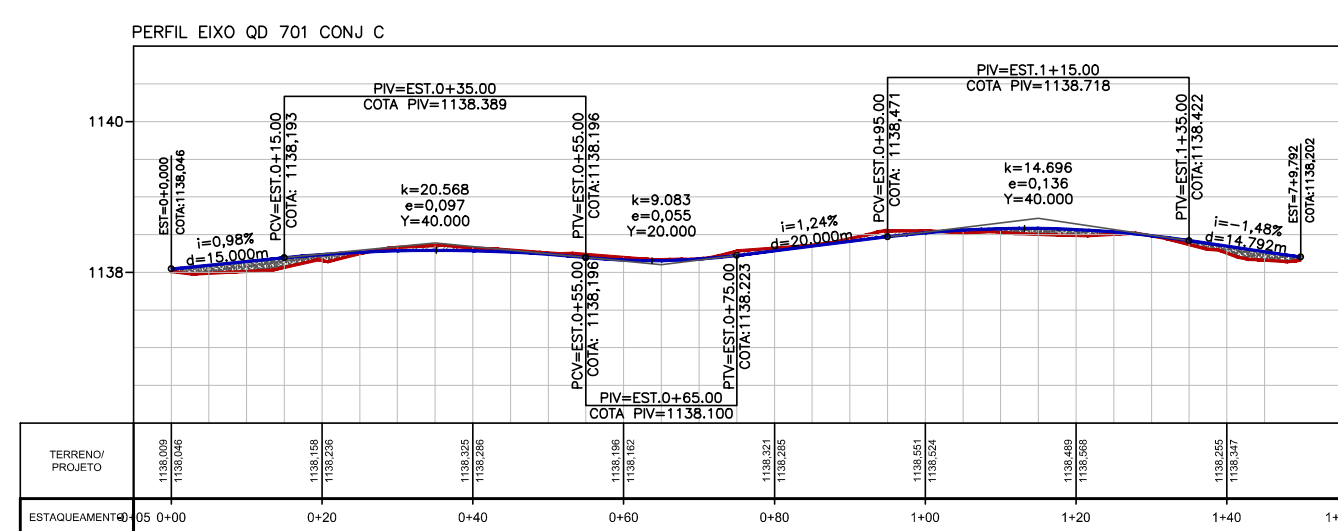
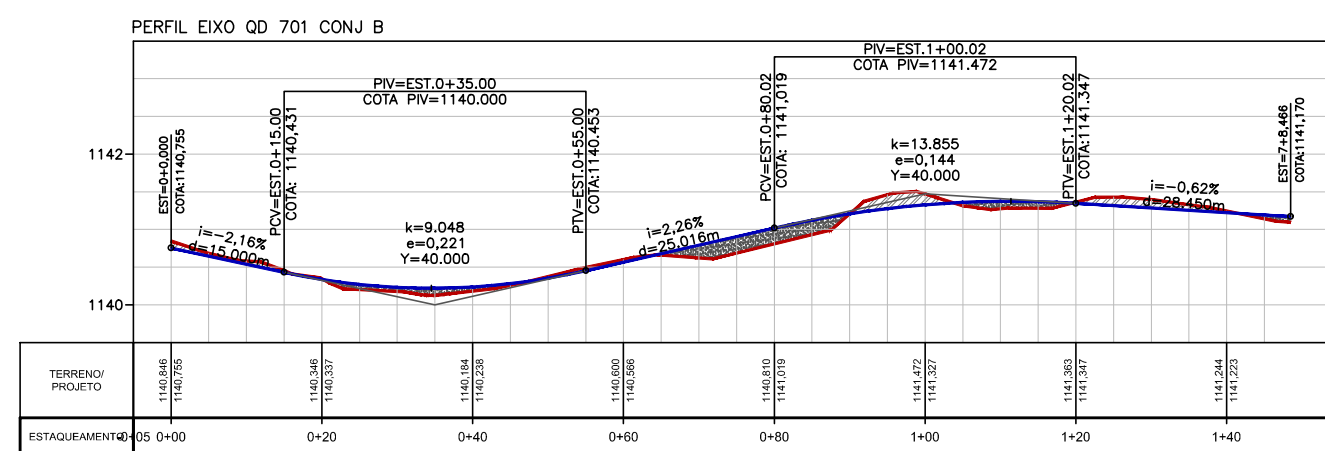
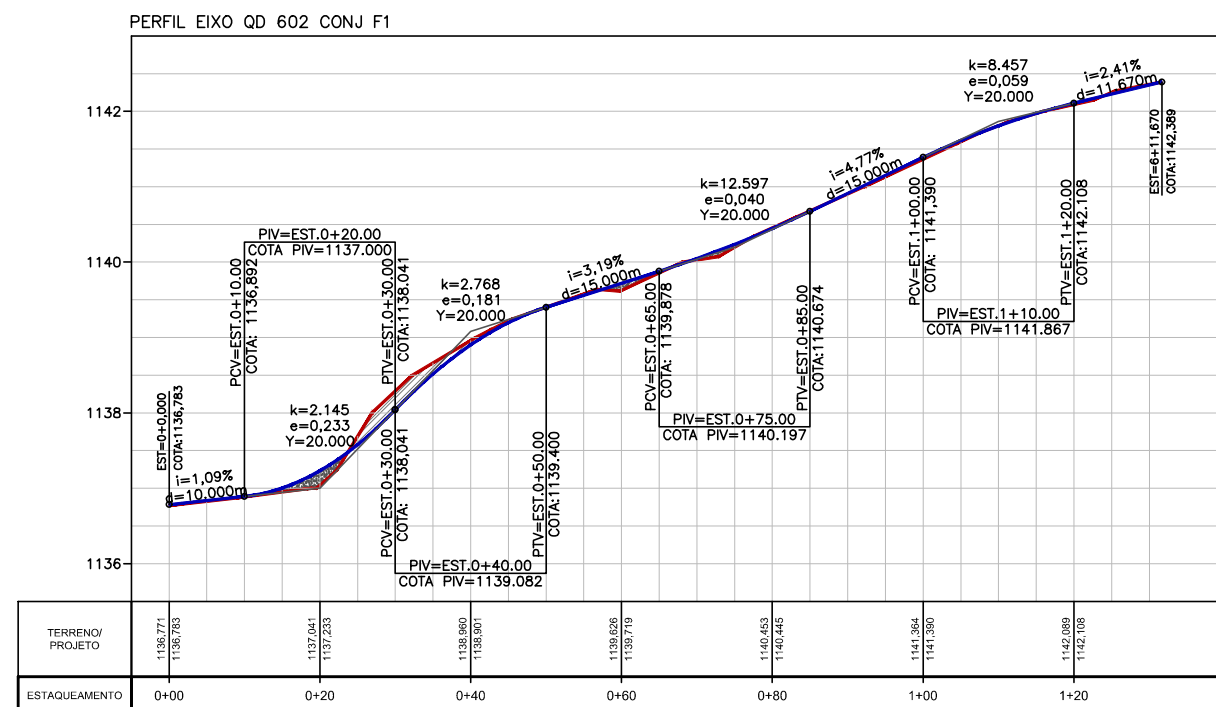
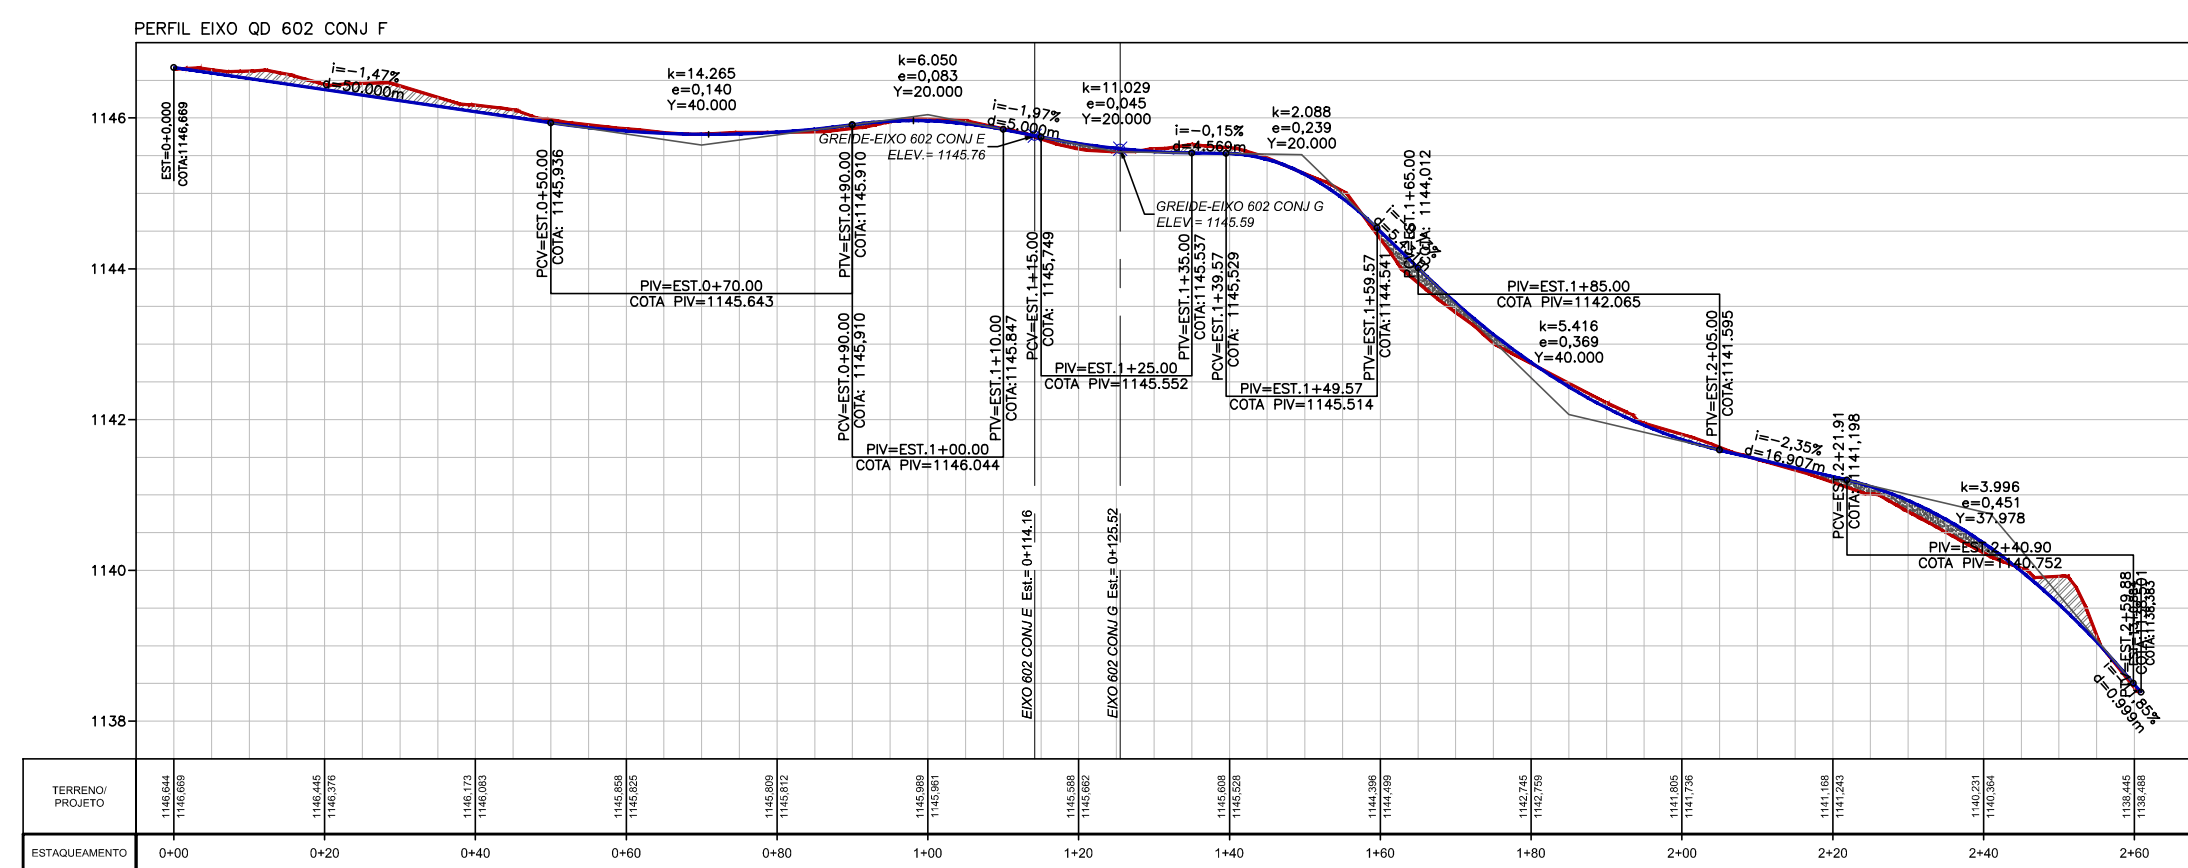
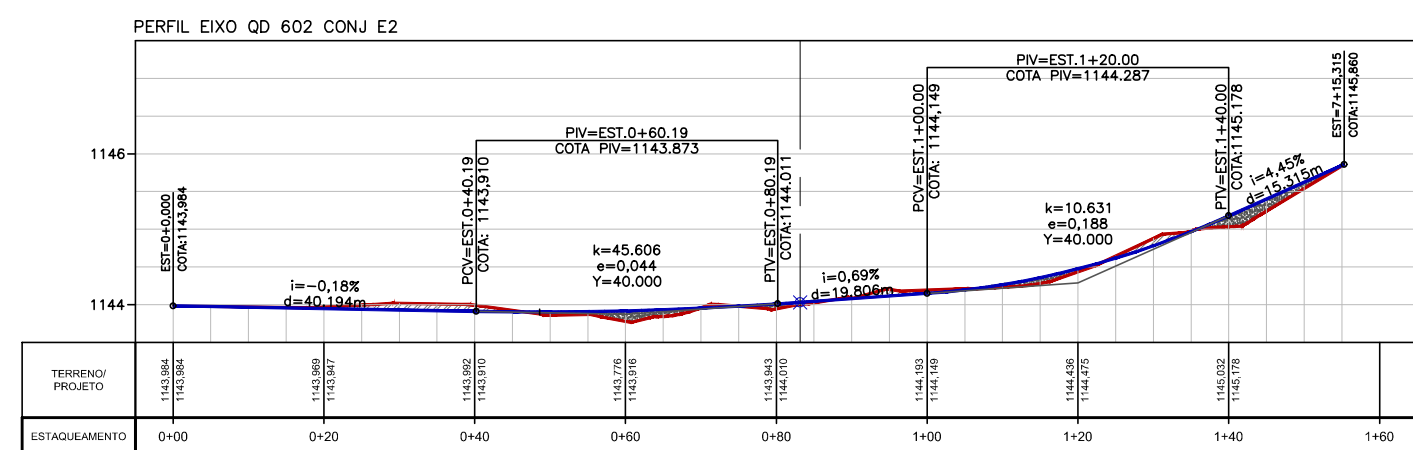
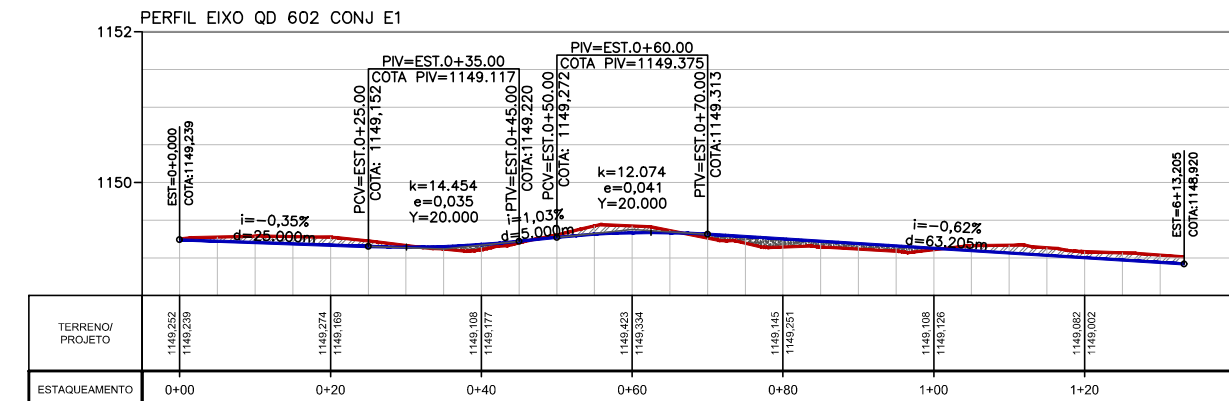
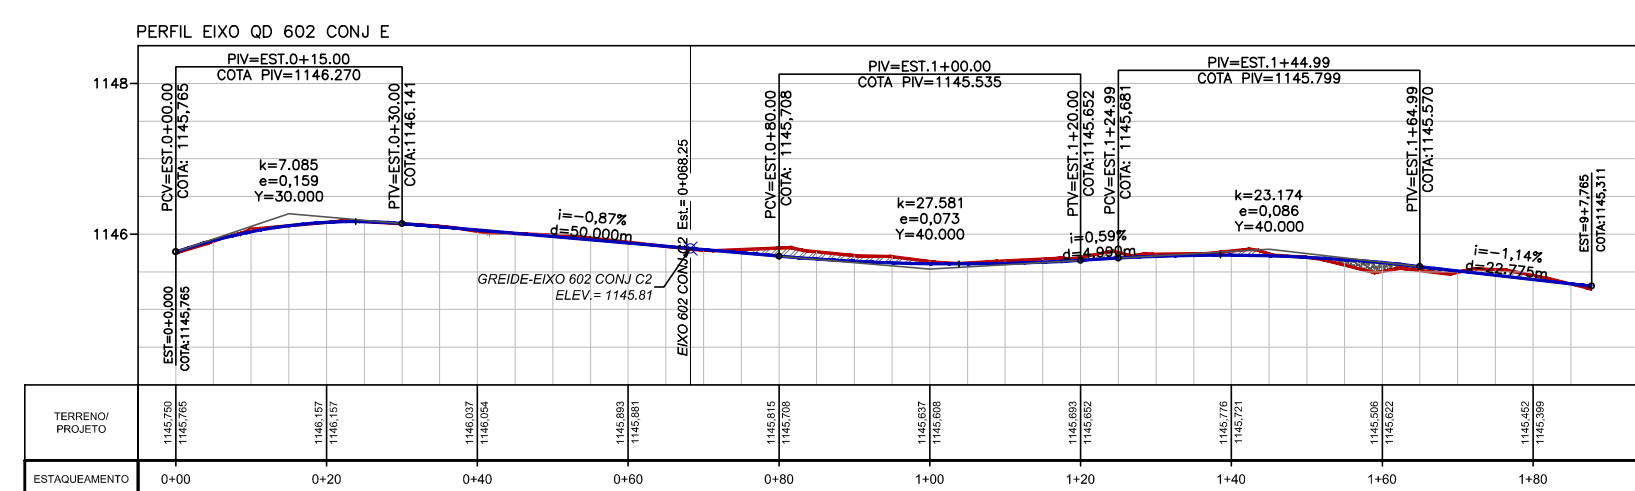
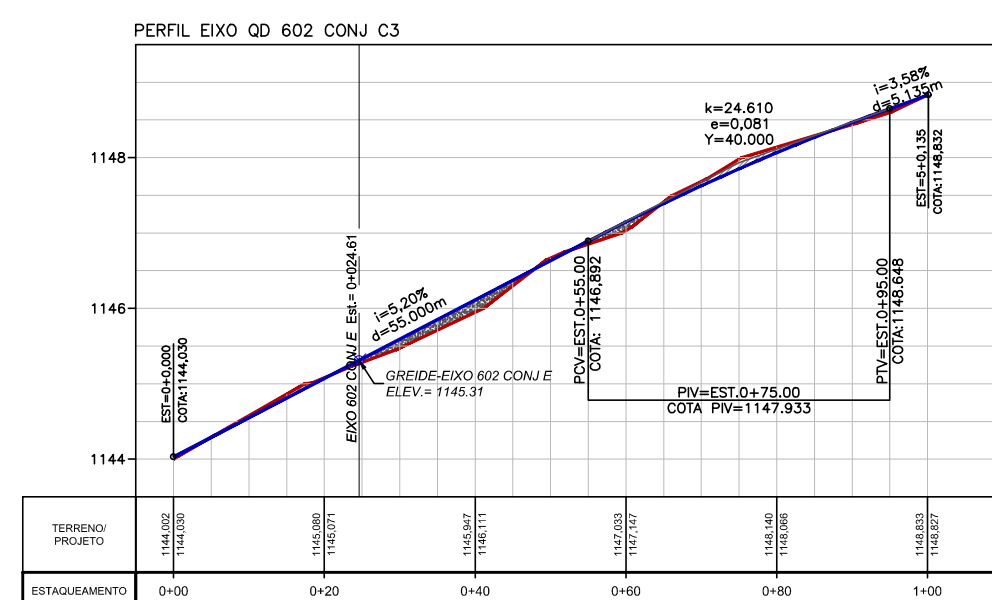
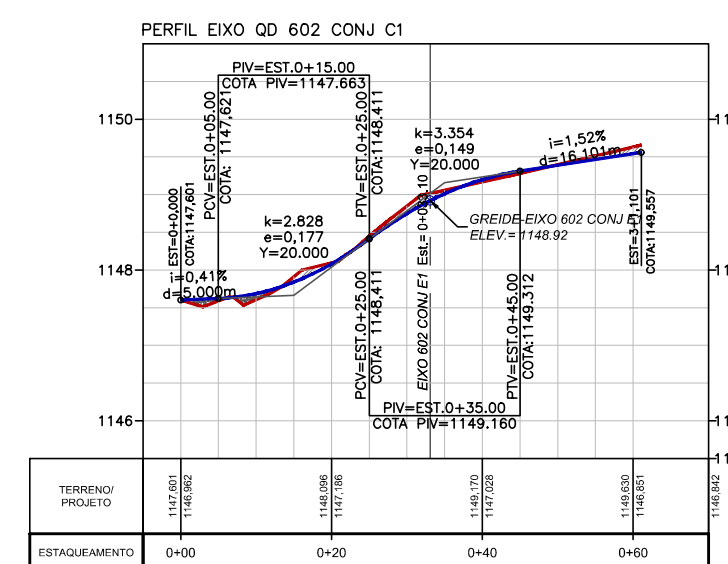
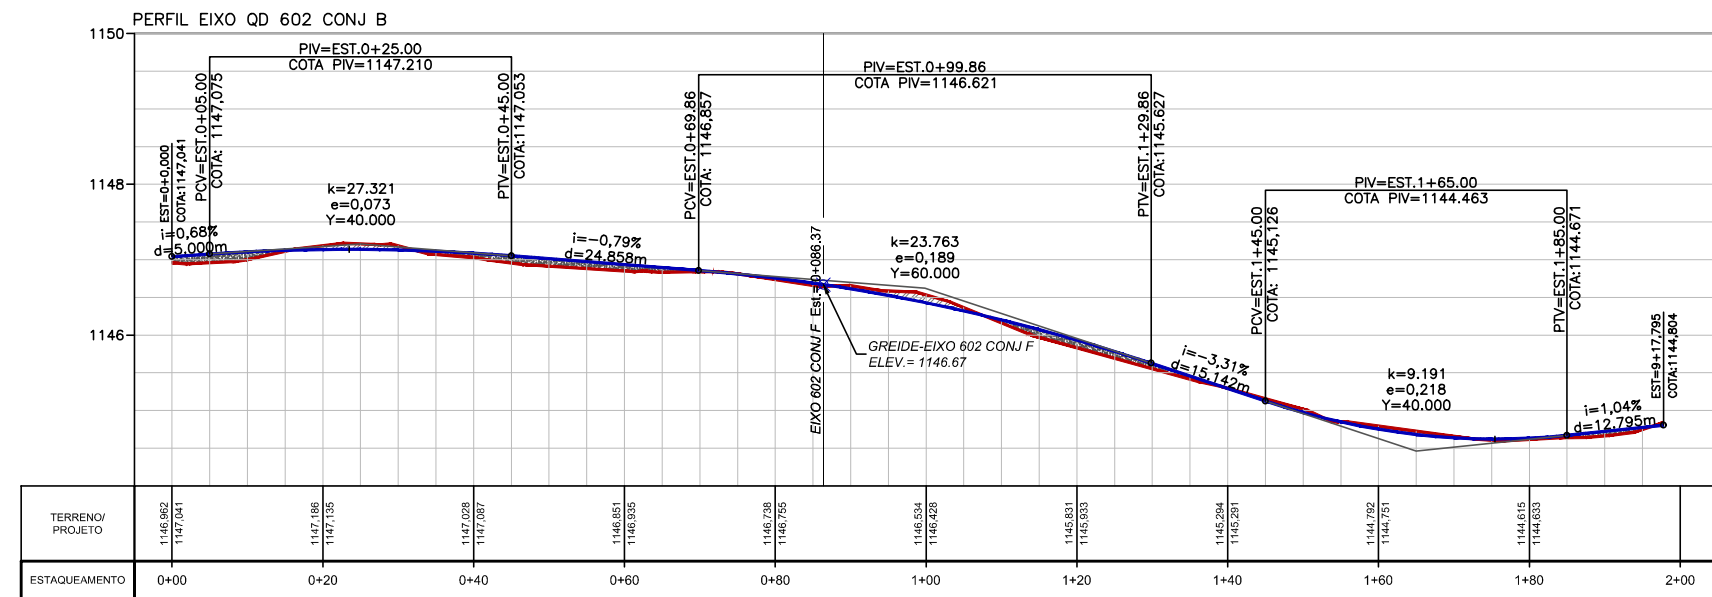
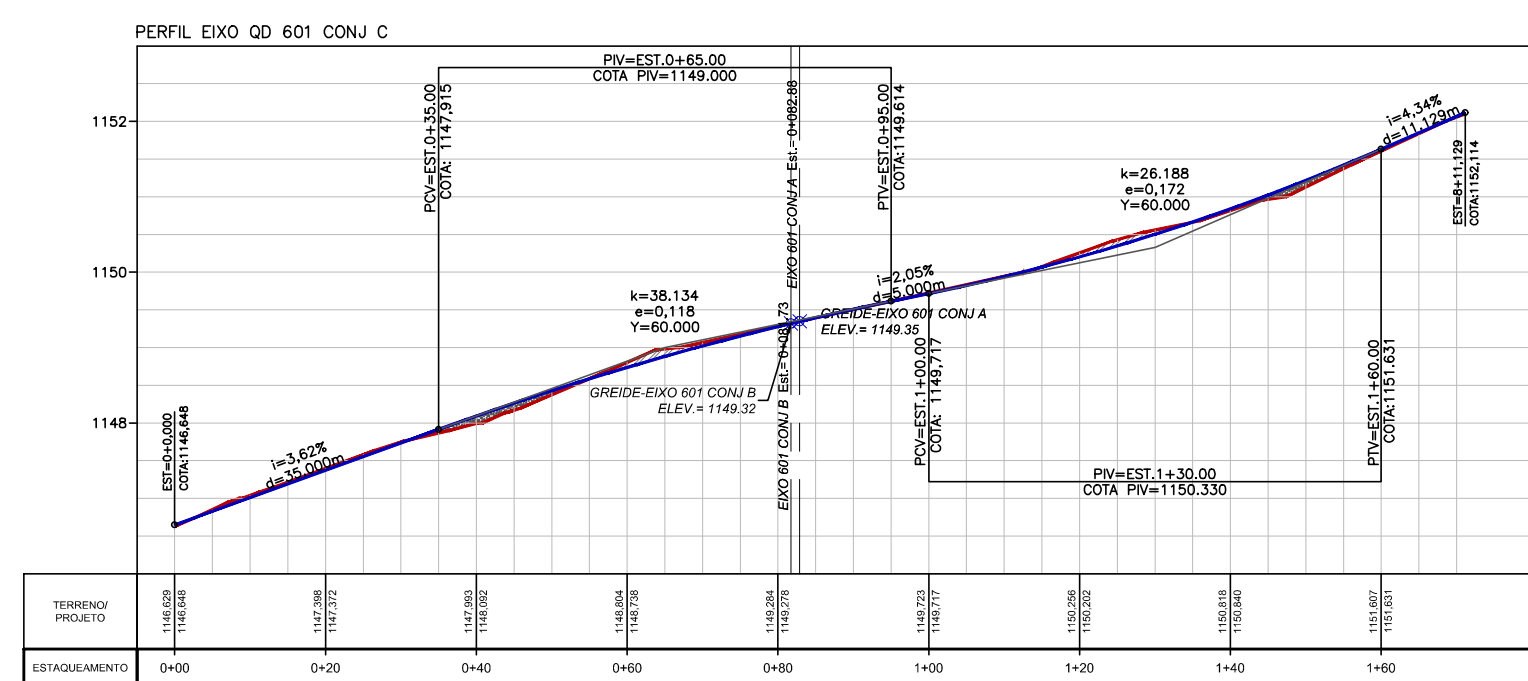
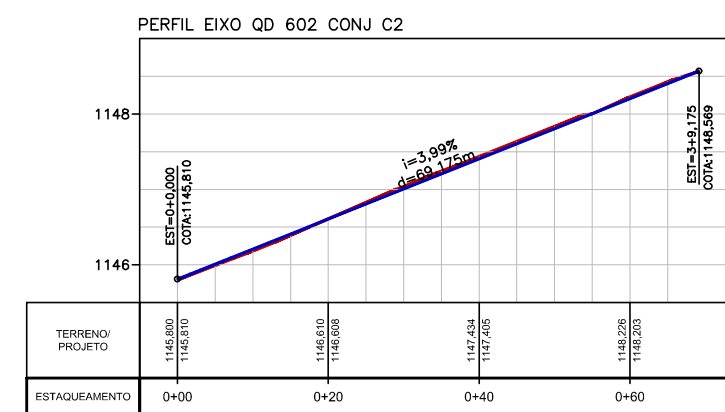
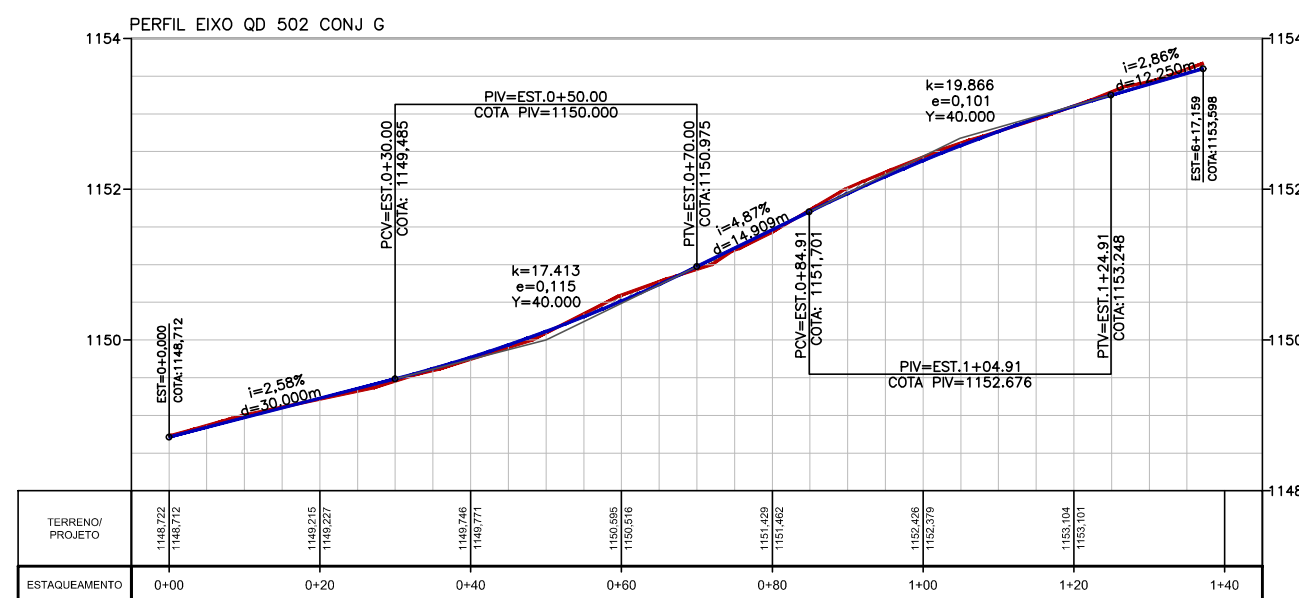


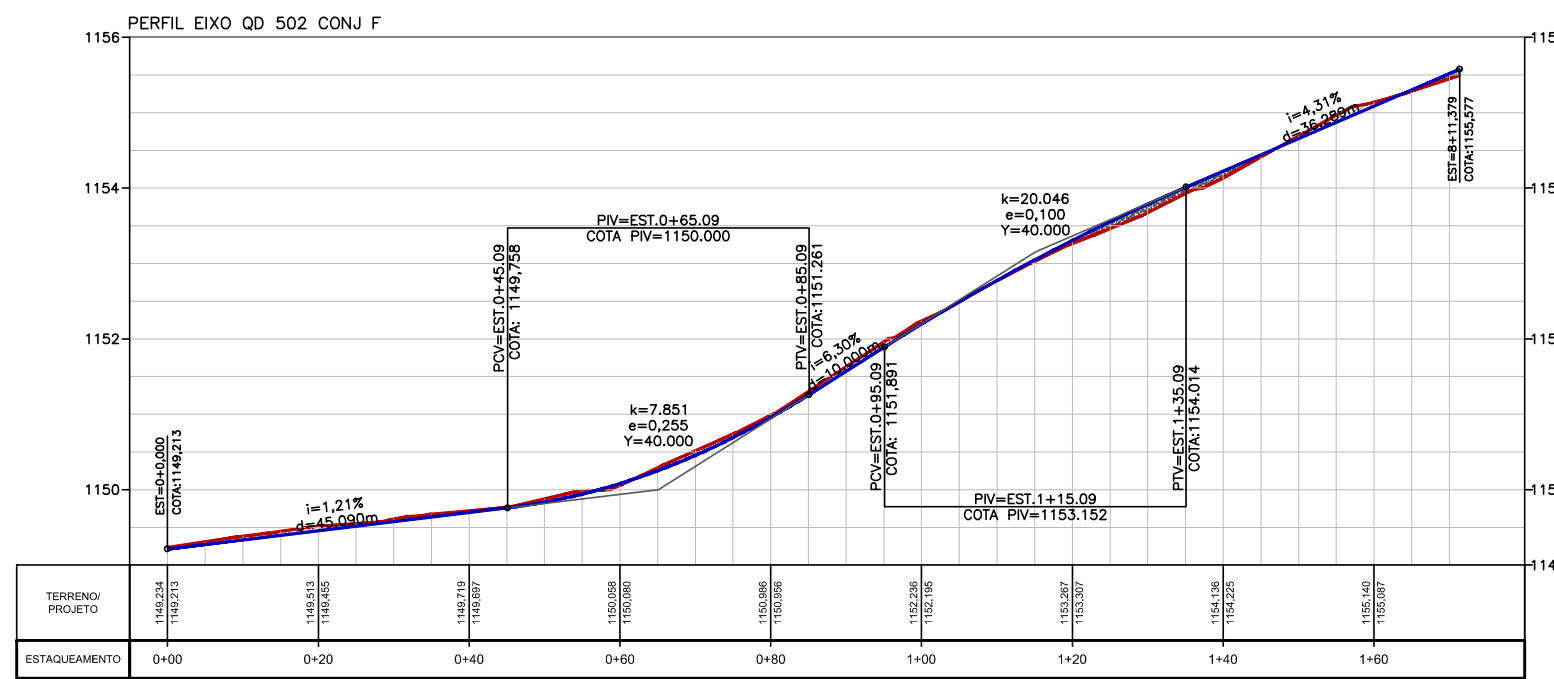

- 1- EIXO QD 502 CONJ F
- 2- EIXO QD 502 CONJ G
- 3- EIXO QD 602 CONJ C2
- 4- EIXO QD 601 CONJ C
- 5- EIXO QD 602 CONJ B
- 6- EIXO QD 602 CONJ C1
- 7- EIXO QD 602 CONJ C3
- 8- EIXO QD 602 CONJ E
- 9- EIXO QD 602 CONJ E1
- 10- EIXO QD 602 CONJ E2
- 11- EIXO QD 602 CONJ F
- 12- EIXO QD 602 CONJ F1
- 13- EIXO QD 701 CONJ B
- 14- EIXO QD 701 CONJ C
- 15- EIXO QD 602 CONJ G
- 16- EIXO QD 701 CONJ D
- 17- EIXO QD 703 CONJ C4

LEGENDA

- TERRENO NATURAL
- GREIDE DE PROJETO
- CORTE
- ATERRO

00	EMISSÃO INICIAL	ABR/2025	
REVISÃO	DESCRIÇÃO	DATA	VISTO
PROJETO GEOMÉTRICO ALTIMÉTRICO			
ALT 009/18		SOL NASCENTE - PÔR DO SOL - RA XXIII	FOLHA: 12/15
PLANTA PARCIAL	DATA: ABR/2025	ASSESSOR (A) - REVISÃO:	COORDENADOR (A) - VISTO:
ESCALA: 1: 1.000	SIRGAS/2000	RESPONSÁVEL TÉCNICO:	
Paulo Cavalcanli de Albuquerque		CAU-AB0095-3	
CHEFE DA UNIDADE - APROVO:			